


ALL MATERIALS ARE TO MEET CONN. D.O.T. SPECIFICATIONS FORM 816 AS AMENDED
 ALL UNDERGROUND UTILITIES, INCLUDING SERVICE LATERALS, SHALL BE INSTALLED PRIOR TO PLACEMENT OF BINDER COURSE
 MAINTAIN 18" VERTICAL OR 10' HORIZONTAL SEPARATION DISTANCE BETWEEN SANITARY SEWER AND WATER MAIN

80'-0" RIGHT OF WAY - MAJOR COLLECTOR
 60'-0" RIGHT OF WAY - MINOR COLLECTOR

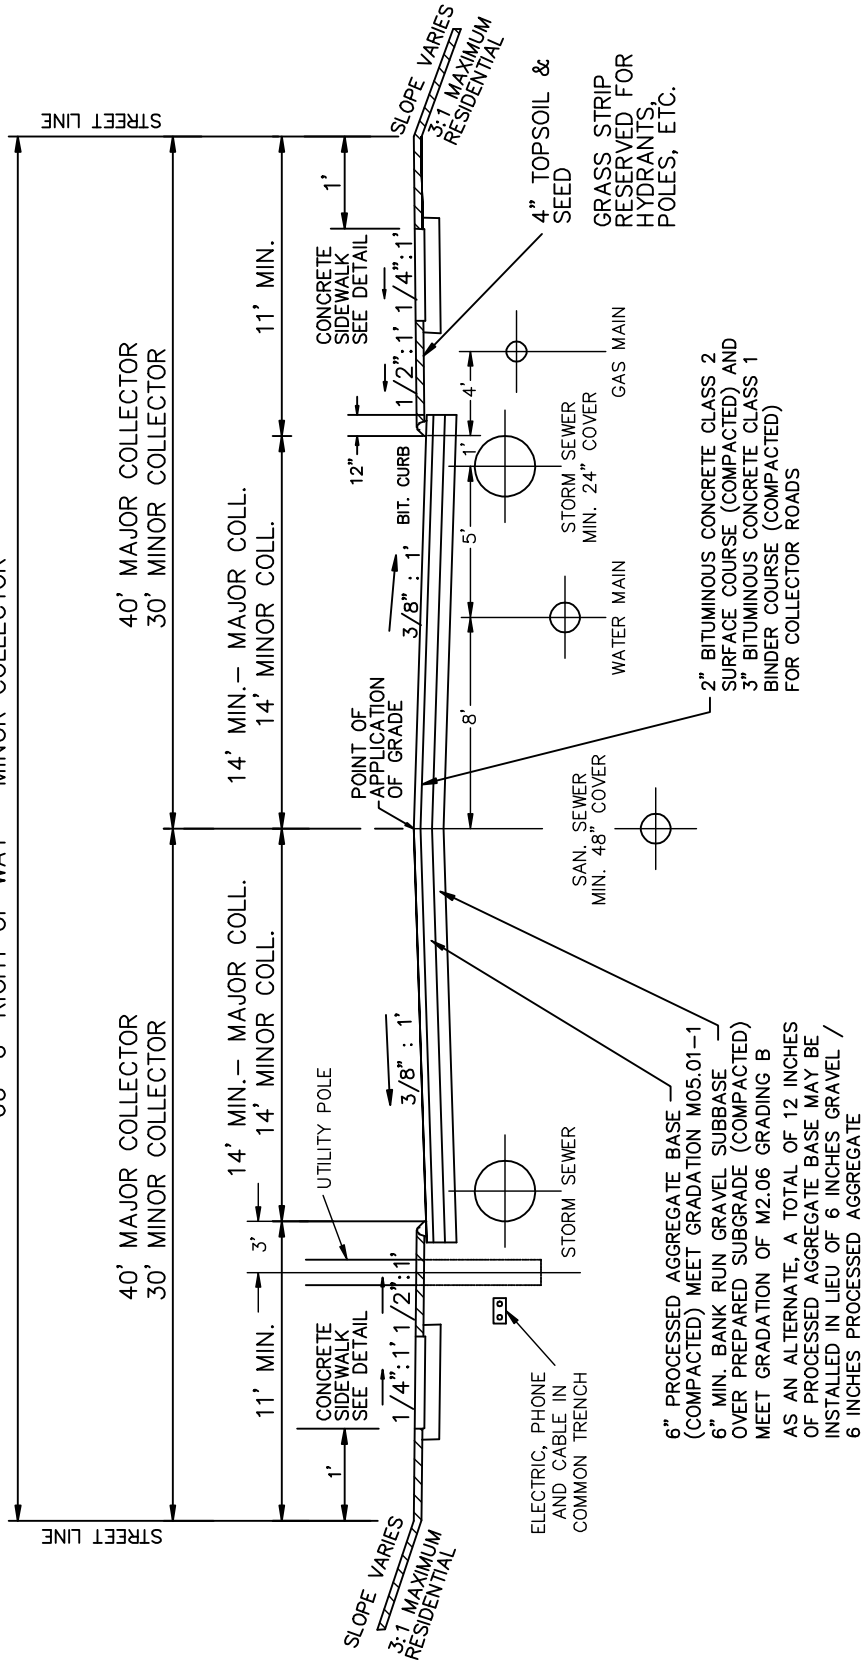

ACTUAL DEPTHS & MATERIALS SHOULD BE BASED ON A PAVEMENT DESIGN FOR EACH ROAD.
 DESIGN TO BE SUBMITTED TO AND APPROVED BY TOWN ENGINEER.
 MAJOR COLLECTOR MAY HAVE EXTRA TRAVEL, TURNING, OR BYPASS LANES IN PAVEMENT.

NOT TO SCALE

TOWN OF SOUTH WINDSOR
 STANDARD DETAIL

MARCH, 2005

TYPICAL ROADWAY SECTION
 COLLECTOR ROADS

REVISED:

APPROVED

PUBLIC WORKS DIRECTOR