


ALL MATERIALS ARE TO MEET CONN. D.O.T. SPECIFICATIONS FORM 816 AS AMENDED

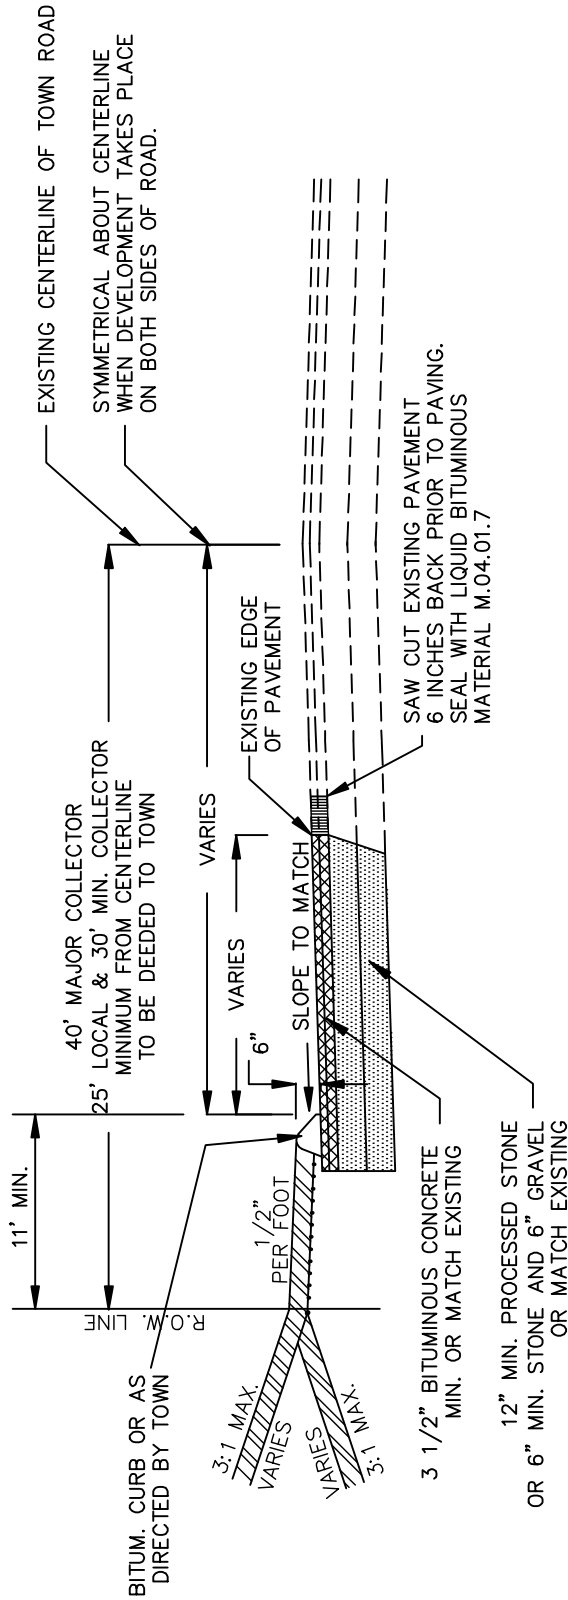

ALL DEPTH MEASUREMENTS REFER TO DEPTH AFTER COMPACTION.

NOT TO SCALE

TOWN OF SOUTH WINDSOR  
STANDARD DETAIL

MARCH, 2005

**IMPROVEMENT TO  
EXISTING TOWN ROADS**

REVISED:

APPROVED

PUBLIC WORKS DIRECTOR