


File: C:\Jobs\100\1001\PLANS\1001-CP-01.dwg Layer: Layout1 Printed: 12/12/2011 2:22 PM Last Saved: 12/12/2011 2:29 PM Last Saved By: burmester

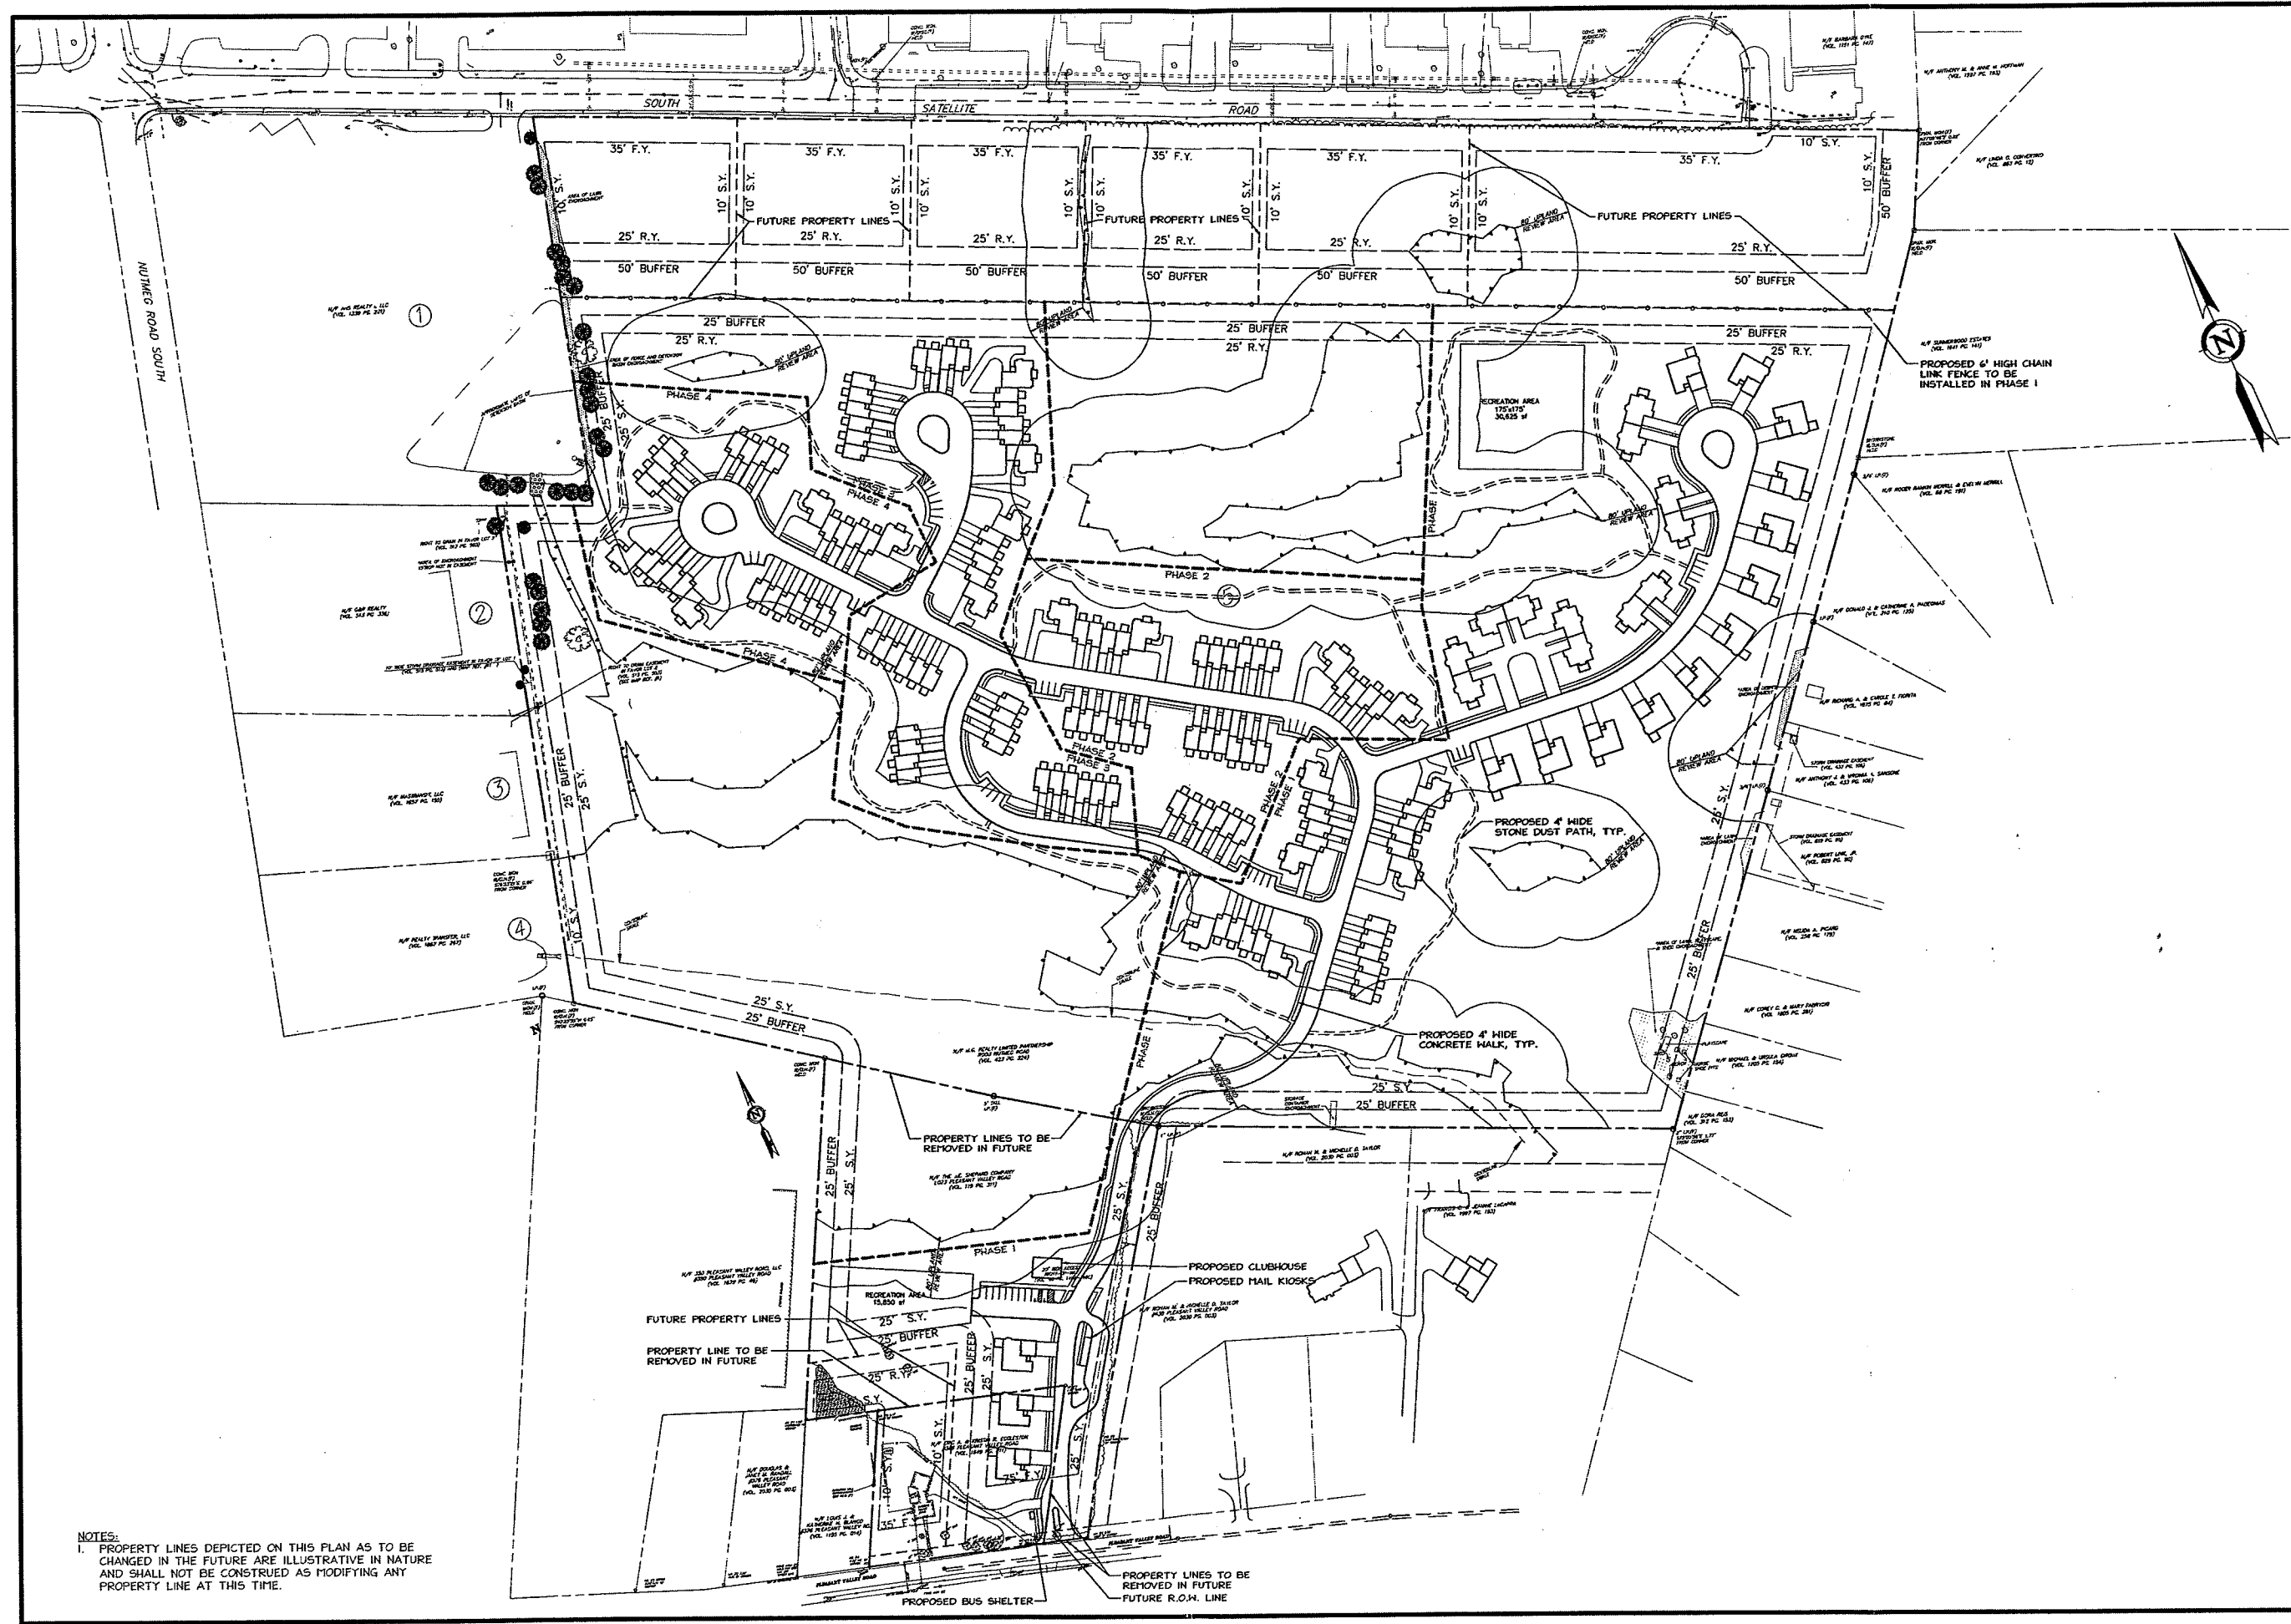

NOTES:
 1. PROPERTY LINES DEPICTED ON THIS PLAN AS TO BE CHANGED IN THE FUTURE ARE ILLUSTRATIVE IN NATURE AND SHALL NOT BE CONSTRUED AS MODIFYING ANY PROPERTY LINE AT THIS TIME.

Copyright © 2011 Design Professionals, Inc. - All Rights Reserved.

425 SILVAN AVENUE
 P.O. BOX 1877
 SOUTH WINDSOR, CONNECTICUT 06074
 860-291-9795 - F
 860-291-8757 - E
 www.designprofessionals.com

PREPARED FOR:
 Horseshoe Lane
 Associates, LLC
 18-3 Arthur Drive
 South Windsor, CT 06074
 860-268-2452 - T

PROJECT NO:
 12/12/11
 DATE: 12/12/11
 DRAWN BY: [blank]
 CHECKED BY: [blank]
 APPR'D BY: [blank]

NUTMEG VILLAGE
 PLEASANT VALLEY ROAD
 SOUTH WINDSOR, CONNECTICUT

SHEET
CP-01
 SHEET 5 OF 9

REVISIONS
 NO. DATE
 1.

SCALE: 0 50' 100'
 1" = 100'